


SITUATIA EXISTENTA

P.U.D.
 PLAN URBANISTIC DETALIU
 SHOW ROOM TEXTILE
 SC ANCA-ROM
 STRAJZVOARE 36, MUN. BACAU

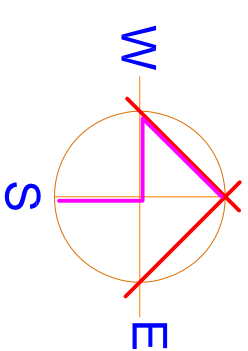

○ AMPLASAMENT PROPOS

LEGENDA

- LIMITA TEREN STUDIAT
- TEREN CURTI CONSTRUCTII
- STRAZI PRINCIPALE
- LOCUINTA CE SE DESFIINTEAZA
- ANEXA CE SE DESFIINTEAZA
- ▲ ACCES EXISTENT




INCADRARE IN TERITORIU
 NOMENCLATURA L 35-54-B-d-3-11

○ AMPLASAMENT PROPOS

PROIECTANT SC REAL PROJECT CONSTRUCT SRL 104-292-2007 C.U.L. RO21057400		Faza: P.U.D.	
Numele An. BOGDAN TIMILIE		An 2012	
Semnatura		Planşa: U0-1	
SCARA 1/500		REVIZIA: 0	
1/5000			
SEF PROIECT An. BOGDAN TIMILIE			
PROIECTAT An. BOGDAN TIMILIE			
DESENAT An. BOGDAN TIMILIE			

NR CADASTRAL 67763
 Sistem de proiectie STEREO '70 (X, Y)
 Sistem de referinta M. Neagra (Z)

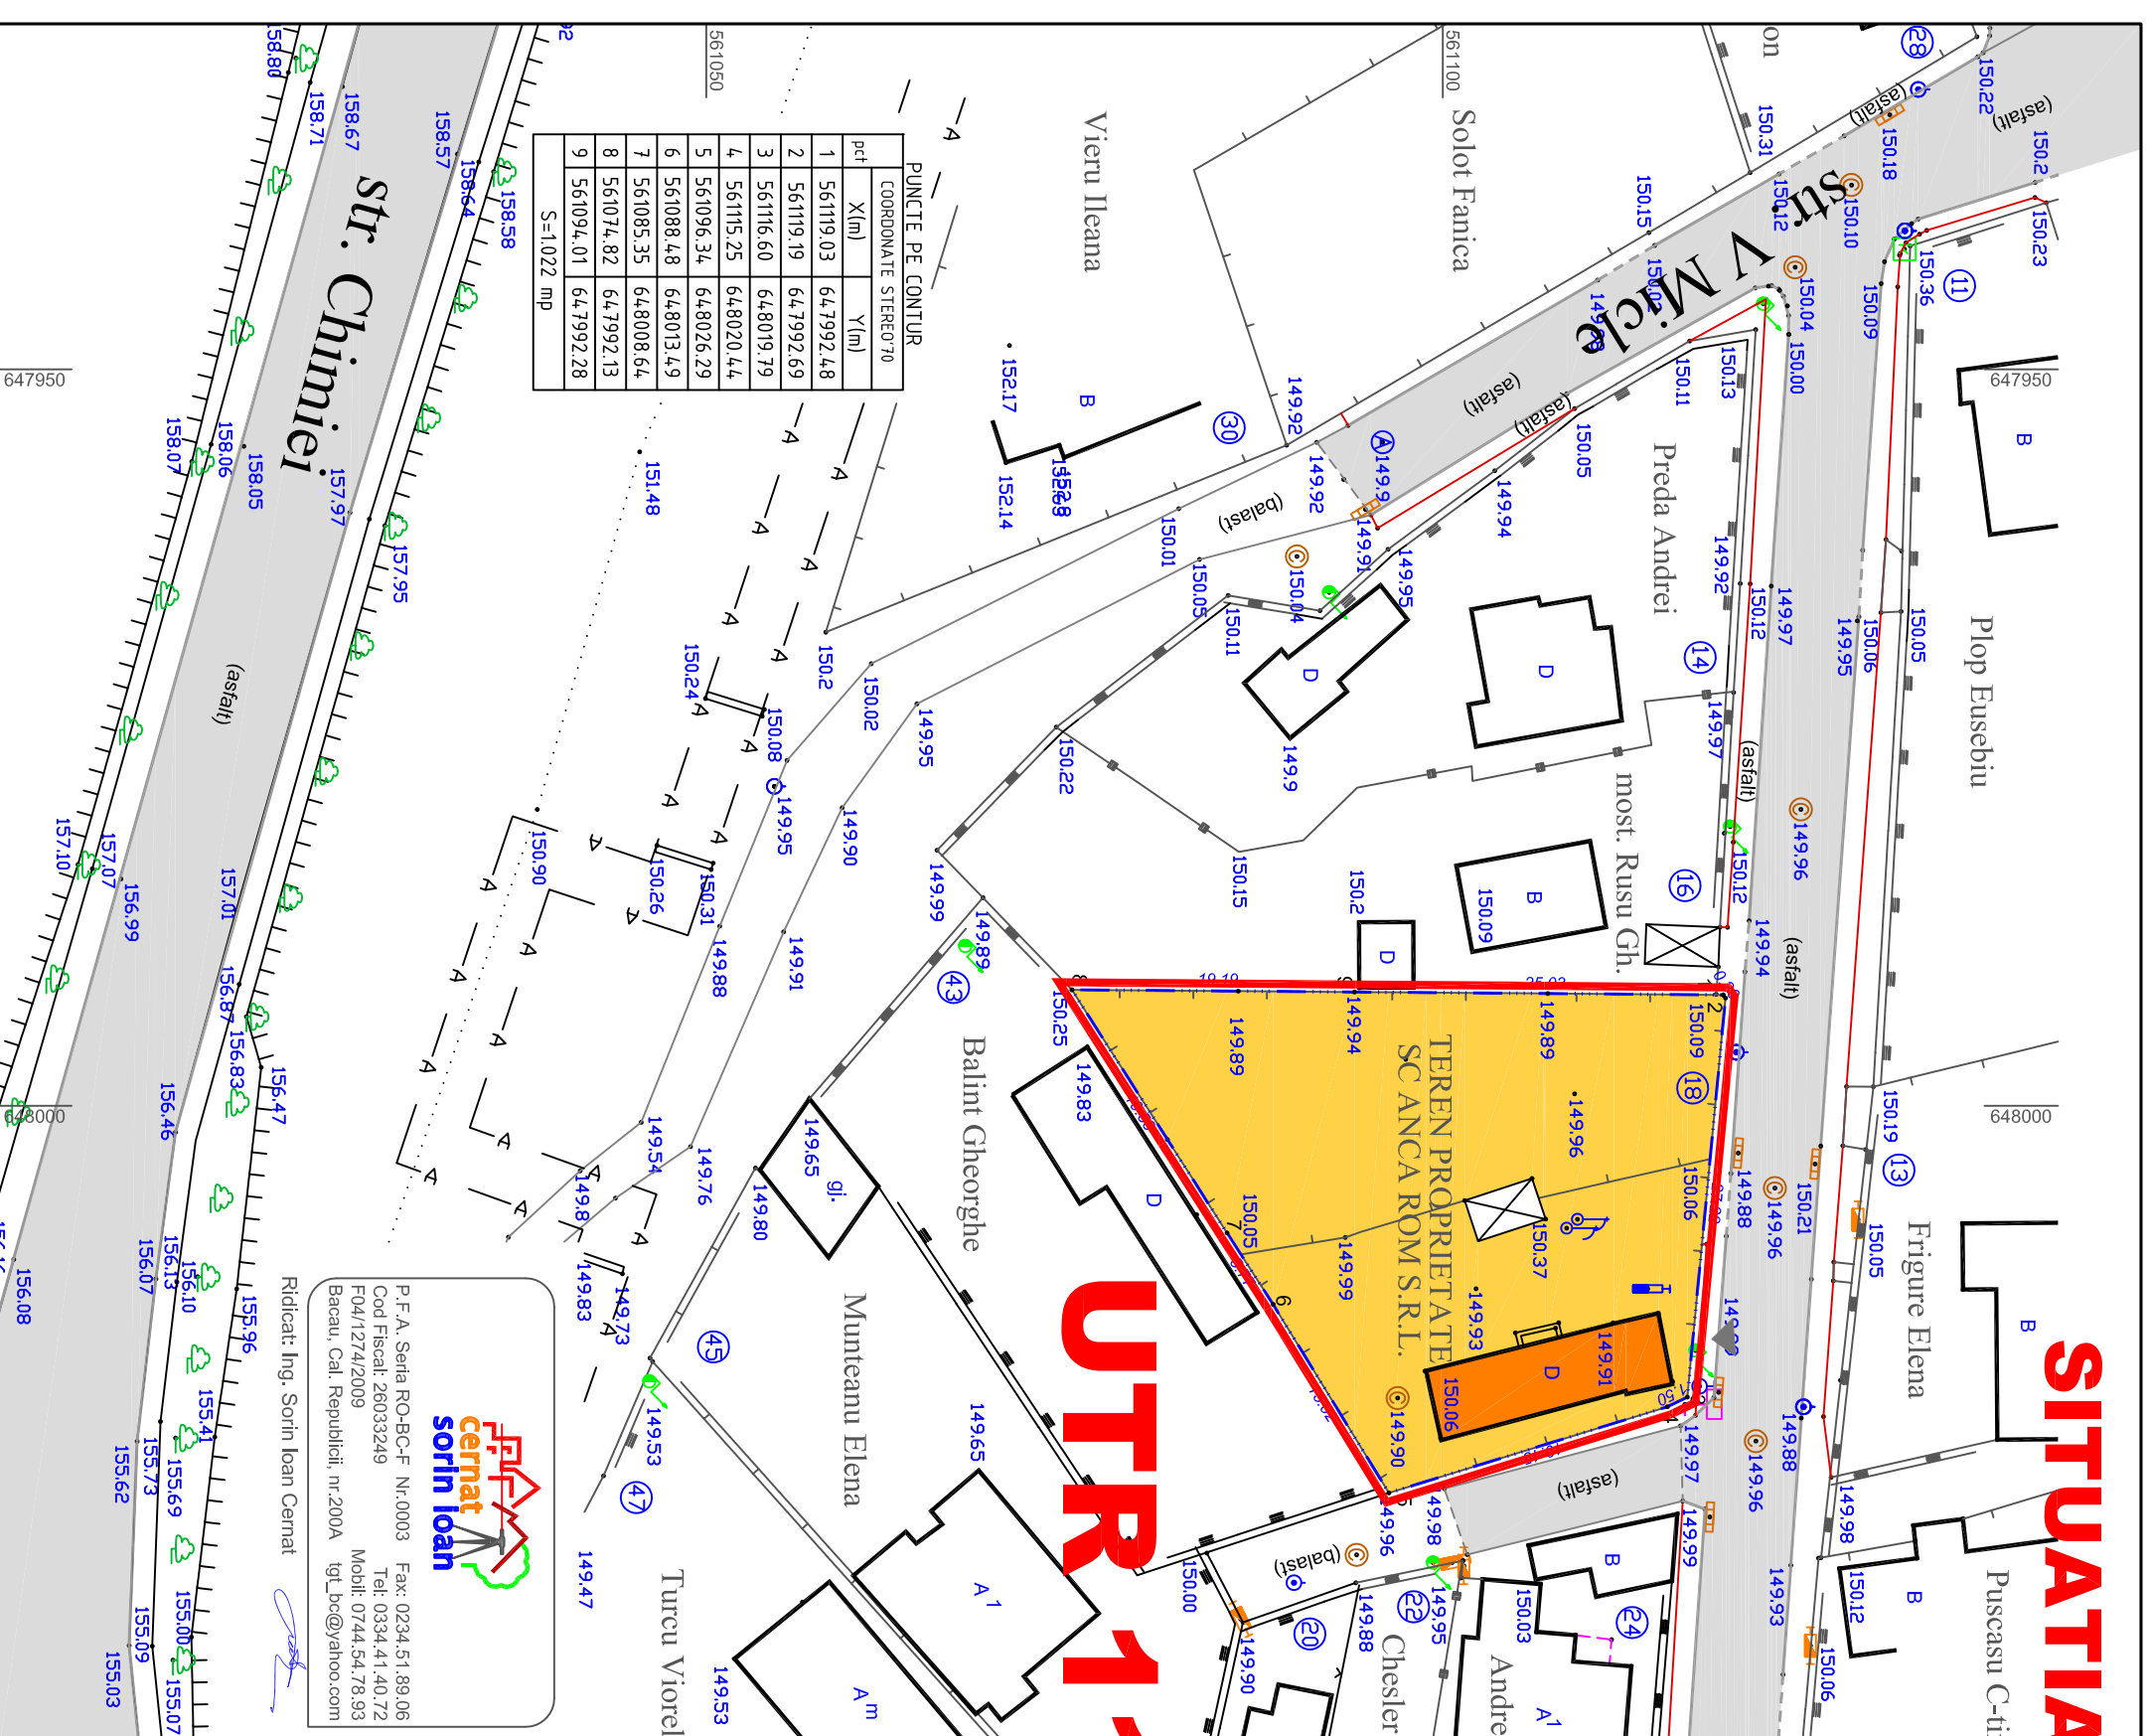

SC REAL PROJECT CONSTRUCT SRL
sofin Ioan
 P.F.A. Seria RO-BC-F Nr. 0003 Fax: 0234.51.89.06
 Cod Fiscal: 26033249 Tel: 0334.41.40.72
 F04/1274/2009 Mobil: 0744.54.78.93
 Bacau, Cal. Republicii, nr.200A Igl_boc@yahoo.com